



**Waterloo Street - East Elevation
(1:100)**

Datum Level 95.00m




**Peel Lane - South Elevation
(1:100)**

Datum Level 95.00m



**Peel Street - West Elevation
(1:100)**

Datum Level 95.00m

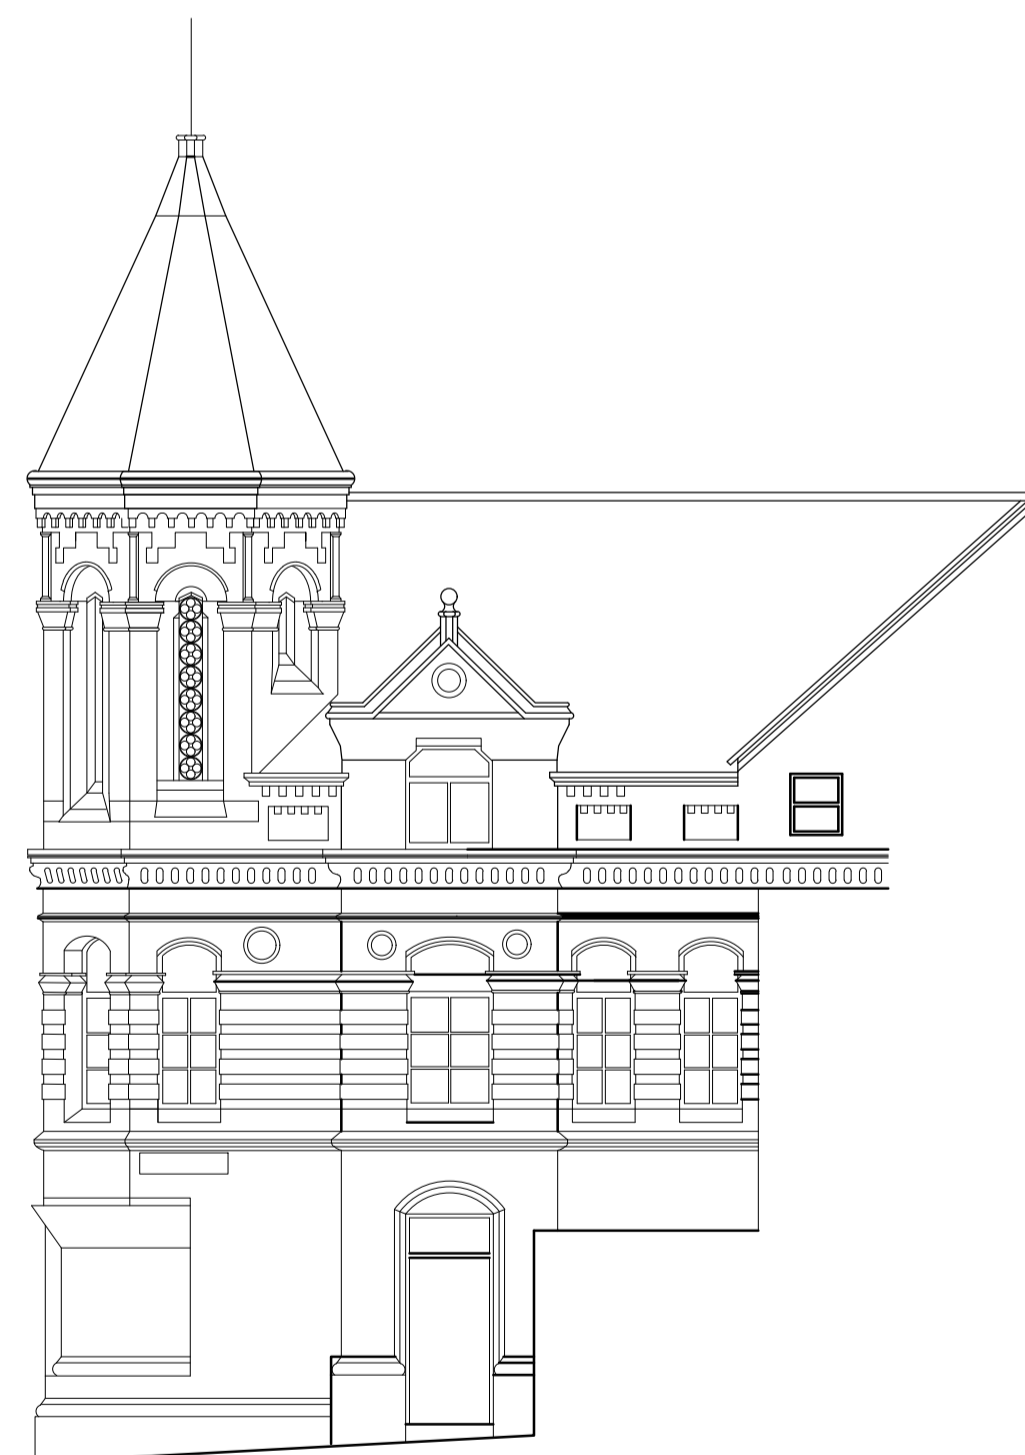

**Waterloo Street - North Elevation
(1:100)**

Datum Level 95.00m

Note:
all details shown are in accordance
with approved planning drawings.

THIS DRAWING IS COPYRIGHT. DO NOT SCALE FROM THIS DRAWING

Rev	Date	Description	Drn.	Chk.

Client
Thursby Homes Ltd.

Job Title
**Residential Development
Charlton Bonds
Waterloo Street
Newcastle upon Tyne NE1 4DE**

Drawing Title
Proposed Elevations

Scale	Date	Drawn	Checked
1:100@A1	May. 16		

ANTHONY WATSON
RIBA
ANTHONY WATSON CHARTERED ARCHITECT
5 DOURO TERRACE, SUNDERLAND, SR2 7DX.
TEL : (0191) 565 0174 FAX: (0191) 510 1422

16_017 PL09